


FIRST FLOOR PLAN

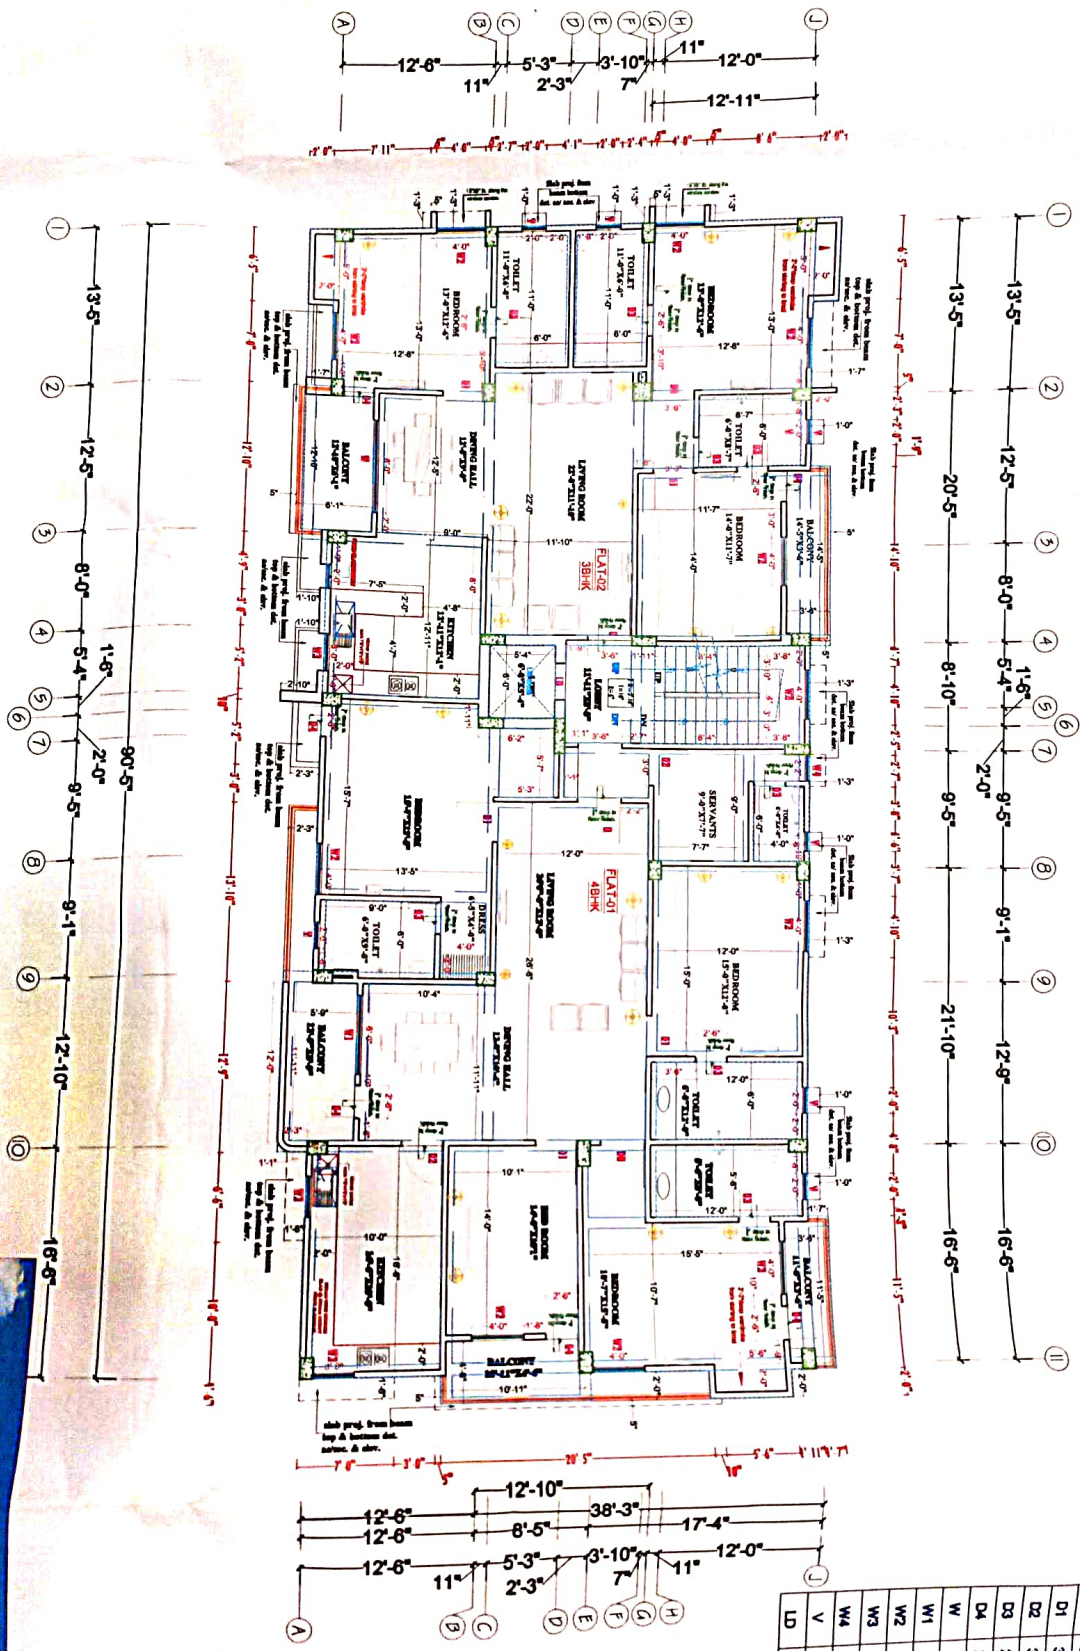

SCHEDULE OF DOORS & WINDOWS					
TYPE	WIDTH	HEIGHT	SILL	UNTEL	DESCRIPTION
D	3'-6"	8'-6"	0'-0"	8'-6"	double parallel door
D0	3'-6"	7'-0"	0'-0"	7'-0"	double parallel door
D1	3'-0"	7'-0"	0'-0"	7'-0"	double parallel door
D2	3'-0"	7'-0"	0'-0"	7'-0"	double parallel door
D3	2'-6"	7'-0"	0'-0"	7'-0"	parallel door
D4	2'-6"	8'-6"	0'-0"	8'-6"	parallel door
W	8'-0"	6'-0"	2'-6"	beam bottom	Sliding window
W1	6'-0"	6'-0"	2'-6"	beam bottom	Sliding window
W2	4'-0"	6'-0"	2'-6"	beam bottom	Sliding window
W3	3'-0"	5'-0"	3'-6"	beam bottom	Sliding window
W4	2'-2"	6'-0"	2'-6"	beam bottom	Sliding window
V	2'-0"	2'-0"	6'-4"	beam bottom	Glazed ventilator
LD	As per firm company				Lift door



ARTCON DESIGN CONSULTANTS
 INTERIOR DESIGNERS (REGISTERED) 110000
 644 Jalandhar Road, Jalandhar, Punjab - 151001

ARTCON
 DESIGN CONSULTANTS

PROJECT TITLE:
 FIRST FLOOR PLAN

CLIENT:
 KANAKA BUILDING MATERIALS LTD

DATE:
 21-08-2020

SCALE:
 1/8" = 1'-0"

NORTH:

APPROVED:
 [Signature]
 20

NOTES:

1. The drawings are the property of ARTCON DESIGN CONSULTANTS. No part of this drawing shall be reproduced or used in any form without the written permission of ARTCON DESIGN CONSULTANTS.
2. The drawings are the property of ARTCON DESIGN CONSULTANTS. No part of this drawing shall be reproduced or used in any form without the written permission of ARTCON DESIGN CONSULTANTS.
3. The drawings are the property of ARTCON DESIGN CONSULTANTS. No part of this drawing shall be reproduced or used in any form without the written permission of ARTCON DESIGN CONSULTANTS.